




PROPOSED REAR ELEVATION

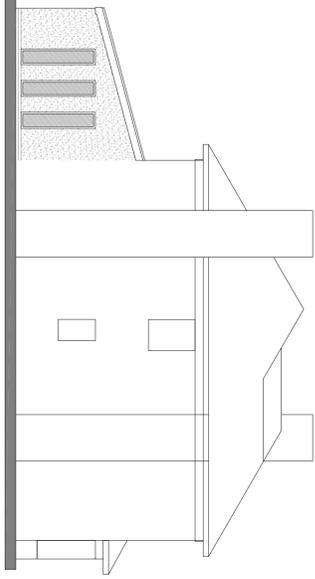


PROPOSED SIDE ELEVATION

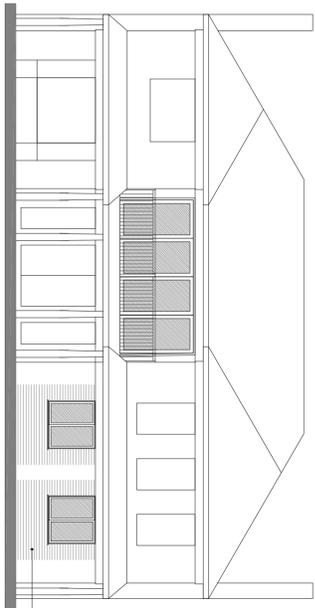


PROPOSED FRONT ELEVATION

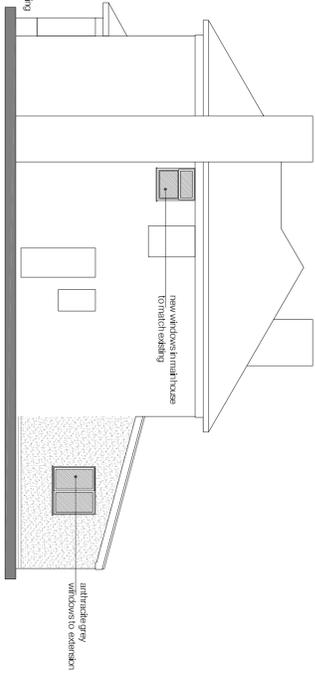

PROPOSED SIDE ELEVATION

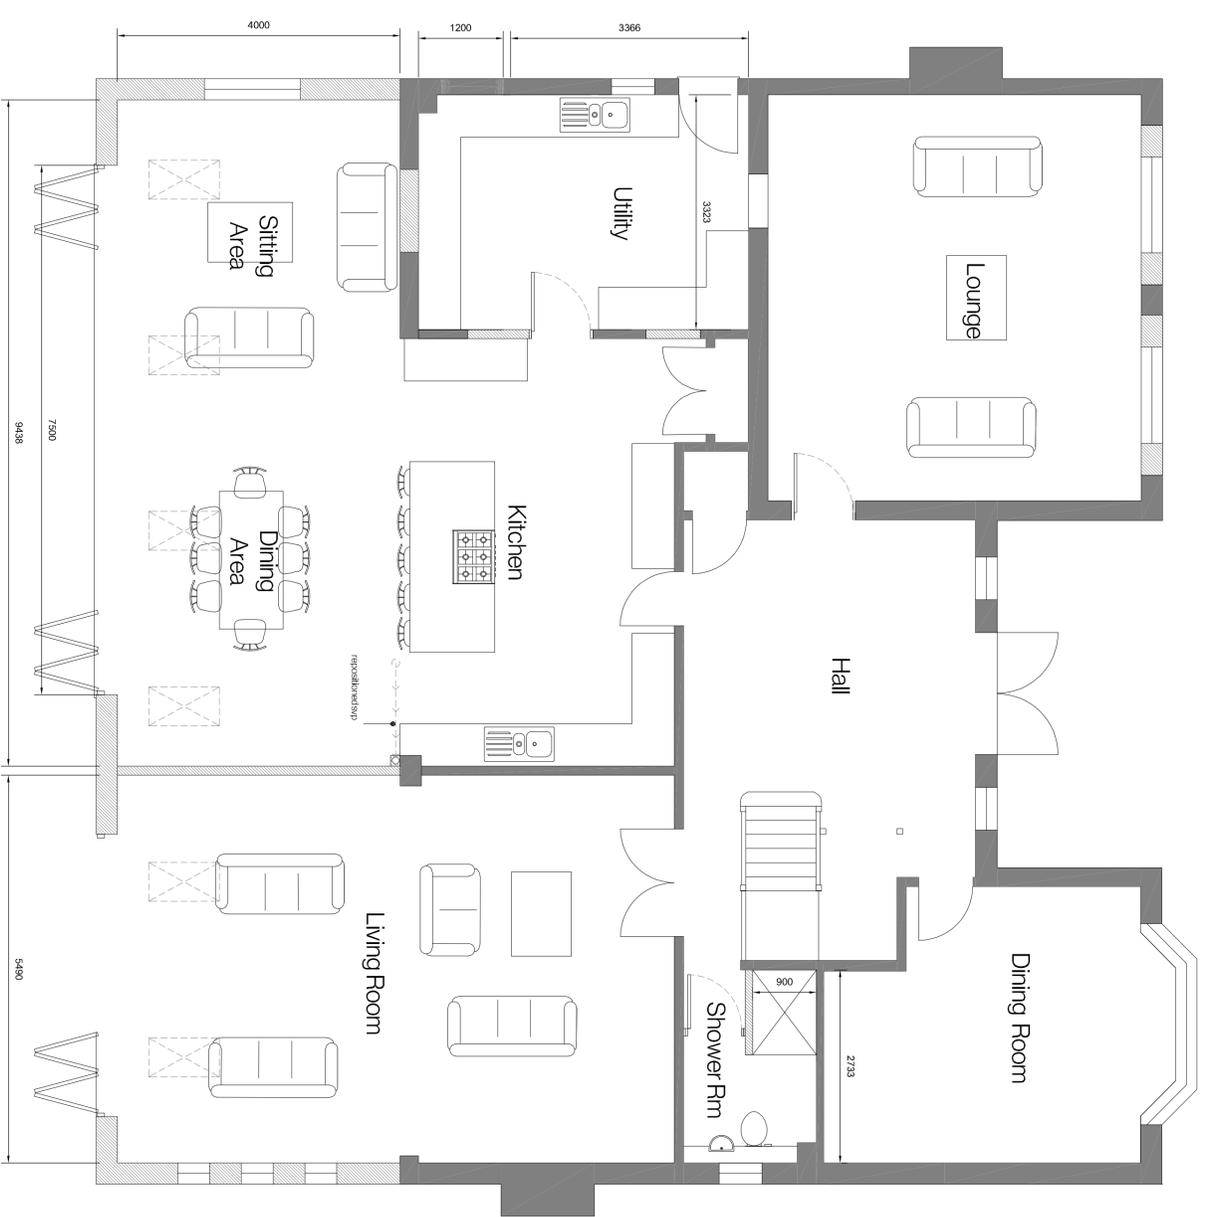

PROPOSED GROUND FLOOR PLAN

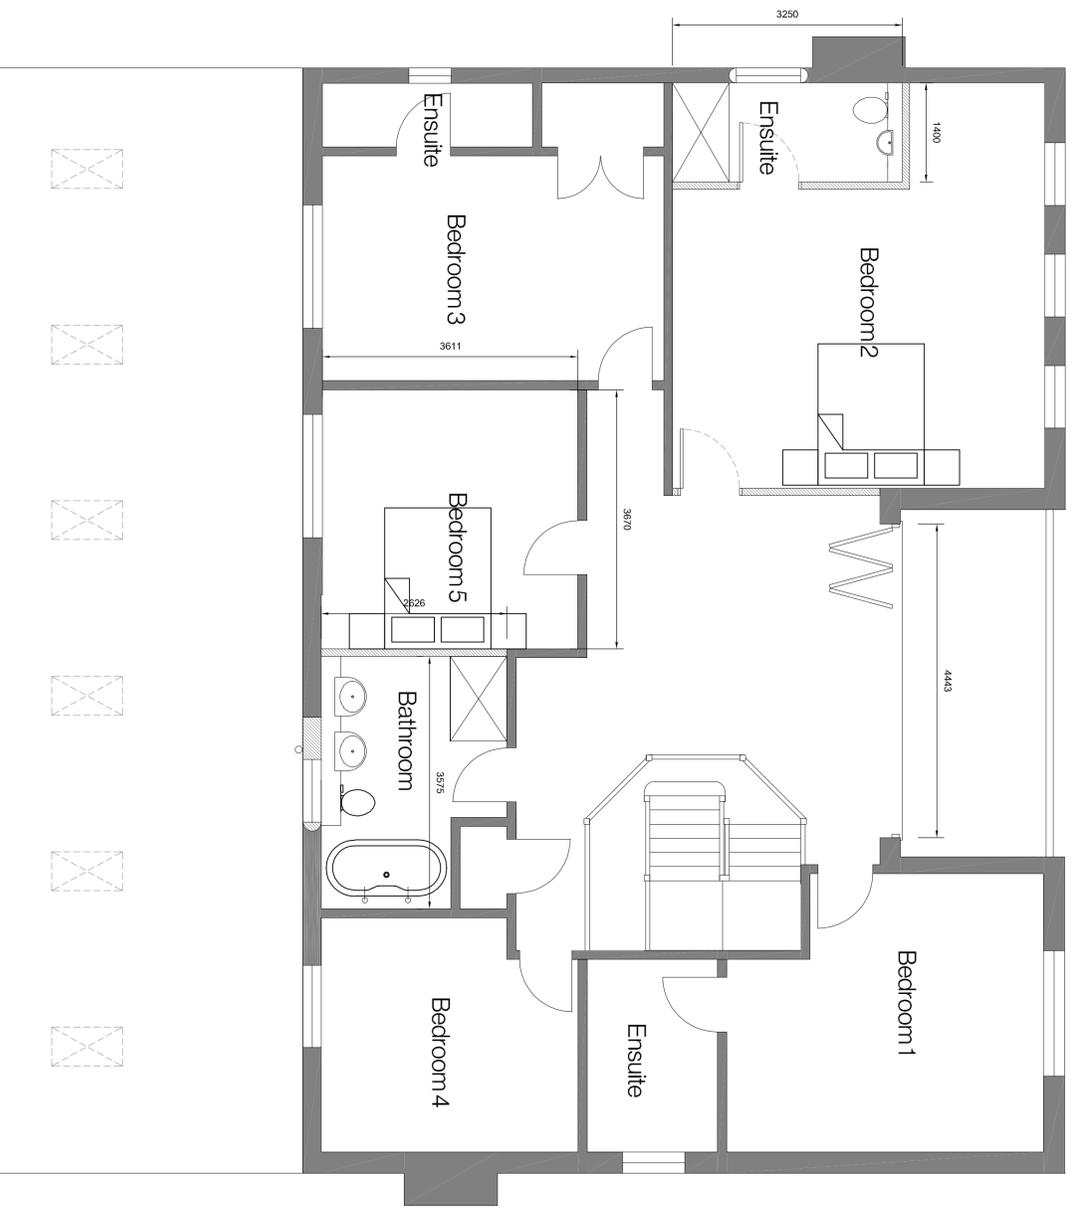

PROPOSED FIRST FLOOR PLAN