





- KEY**
- Overhead Line
 - Existing Vegetation
 - Neutral Grassland
 - Neutral Grassland with Wildflowers and Scrub
 - Security Fence
 - Gravel
 - PV Modules
 - Inverter
 - Spare Parts Container
 - Battery Container
 - BESS Inverter/Transformer
 - Switchroom
 - Control Room
 - Battery Fence
 - Access Track
 - Access Gate
 - CCTV

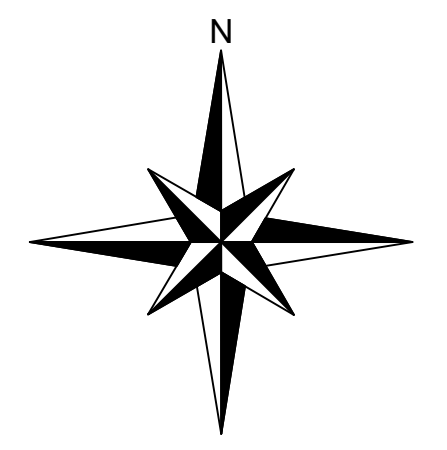

Revisions:
First Issue- 13/05/2024 JS

ALL DIMENSIONS TO BE CHECKED ON SITE WORK TO FIGURED DIMENSIONS ONLY REPORT DISCREPANCIES TO THE GIP AT ONCE BEFORE PROCEEDING COPYRIGHT ACT APPLIES.
© Enso Energy Ltd. Crown Copyright. All rights reserved.
© 2024 Empasite license number 0100031673

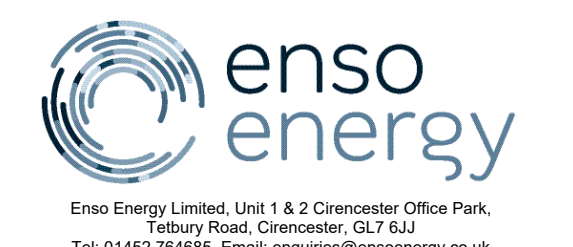

Project Title:
Gunthorpe Road

Drawing Title:
Proposed Site Plan

DRWG No: WP2-01-P02	Rev: -	Sht no: -
Drawn by: JS	Checked by: OH	
Scale: 1:2500 @ A1	Date: 13/05/2024	

