





- KEY**
- Overhead Line
 - Existing Vegetation
 - Neutral Grassland
 - Neutral Grassland with Wildflowers and Scrub
 - Security Fence
 - Gravel
 - PV Modules
 - Inverter
 - Spare Parts Container
 - Battery Container
 - BESS Inverter/Transformer
 - Switchroom
 - Control Room
 - Battery Fence
 - Access Track
 - Access Gate
 - CCTV
 - External Access Track
 - BNG Land for Cable
 - BNG Land for Access

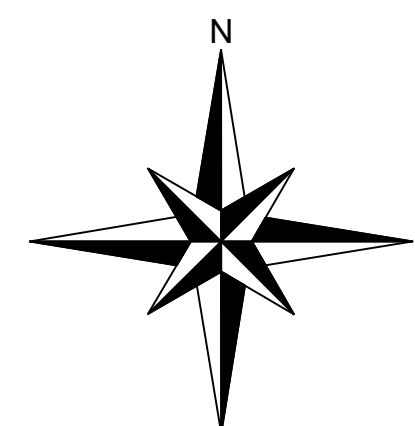

Revisions:
First Issue- 13/06/2025 JS

ALL DIMENSIONS TO BE CHECKED ON SITE WORK
TO FIGURED DIMENSIONS ONLY REPORT
DISCREPANCIES TO THE GFP AT ONCE BEFORE
PROCEEDING COPYRIGHT ACT APPLIES.

© Enso Energy Ltd. Crown Copyright. All rights reserved.
© 2025 Emapsite license number AC0000808122

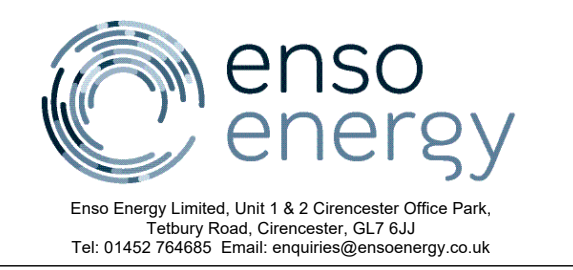

Enso Energy Limited, Unit 1 & 2 Cirencester Office Park,
Febury Road, Cirencester, GL7 6JJ
Tel: 01452 784885 Email: enquiries@ensoenergy.co.uk

Project Title:		
Gunthorpe Road		
Drawing Title:		
Proposed Site Plan with BNG Areas		
DRWG No:	Rev:	Sht no:
WP2-01-P44	-	-
Drawn by :	Checked by:	
JS	OH	
Scale:	Date:	
1:2500 @ A1	13/06/2025	