



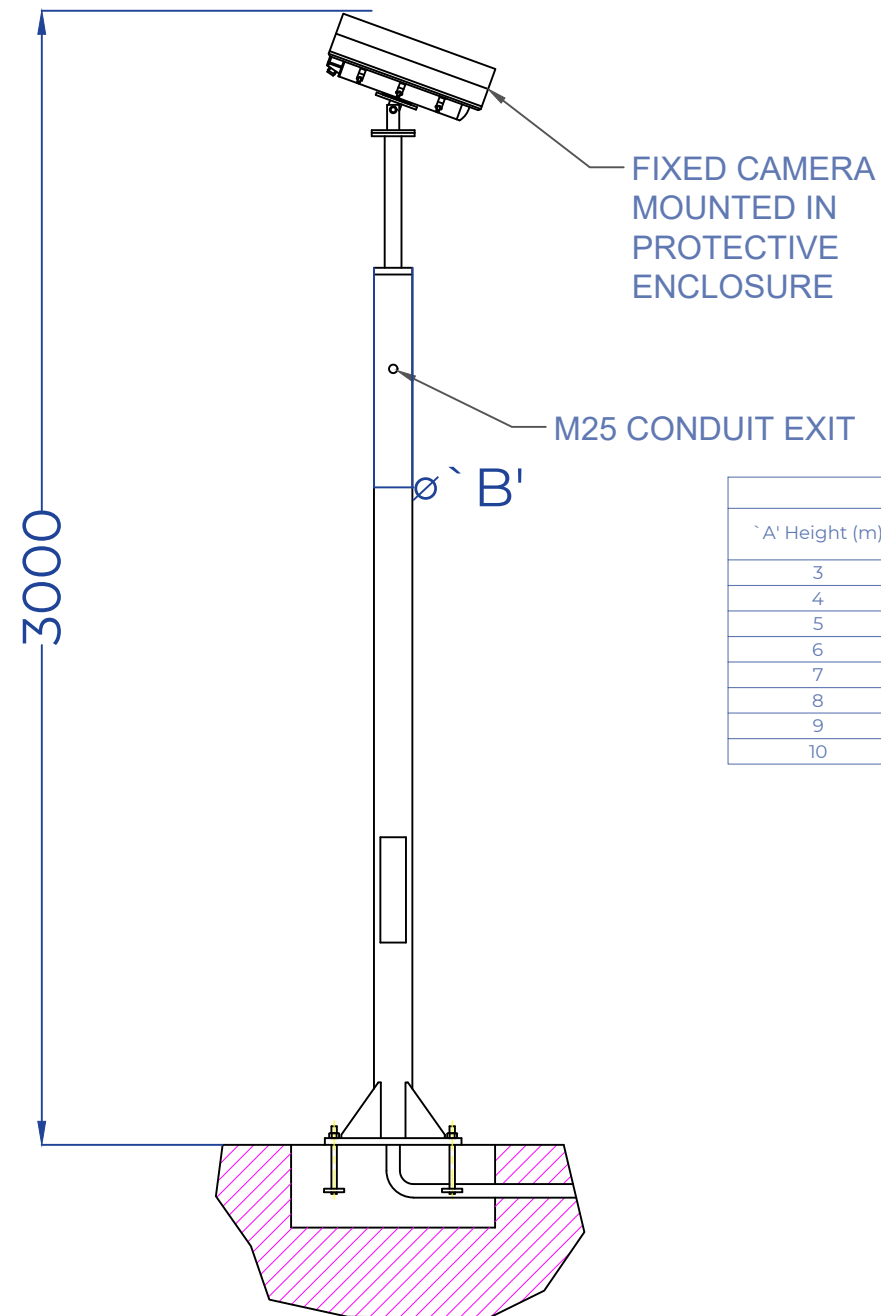

| POLE SPECIFICATIONS |              |               |                   |                         |
|---------------------|--------------|---------------|-------------------|-------------------------|
| `A' Height (m)      | `B' Dia (mm) | `C' Base (mm) | `D' Bolt Crs (mm) | Holding Down Bolts (mm) |
| 3                   | 139          | 405x405       | 350               | M16x200                 |
| 4                   | 168          | 405x405       | 350               | M16x200                 |
| 5                   | 193          | 510           | 450               | M20x300                 |
| 6                   | 193          | 510           | 450               | M20x300                 |
| 7                   | 219          | 510           | 450               | M20x300                 |
| 8                   | 219          | 630           | 550               | M24x400                 |
| 9                   | 273          | 630           | 550               | M24x400                 |
| 10                  | 273          | 630           | 550               | M24x400                 |

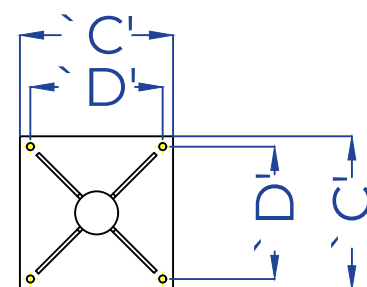

PATHFINDER CLEAN ENERGY (PACE)  
UKDEV LTD, Central House 20 Central  
Avenue, St Andrews Business Park,  
Norwich, England, NR7 0HR

PATHFINDER CLEAN ENERGY UKDEV LTD COPYRIGHT. THIS DRAWING AND THE  
INFORMATION IT CONTAINS ARE THE PROPERTY OF PATHFINDER CLEAN ENERGY  
LTD. IT IS NOT TO BE COPIED, REPRODUCED OR DIVULGED TO A THIRD PARTY  
WITHOUT PERMISSION.

TITLE: UKZ157\_01 CCTV

|      |            |           |      |
|------|------------|-----------|------|
| CODE | UKZ157     | PAGE SIZE | A3   |
| DATE | 2022-10-14 | REVISION  | V0   |
|      |            | SCALE     | 1:20 |

ALL DIMENSIONS IN MILLIMETERS AND ARE APPROXIMATE

FILE NAME | UKZ157\_PACE UK PV Drawings.dwg