



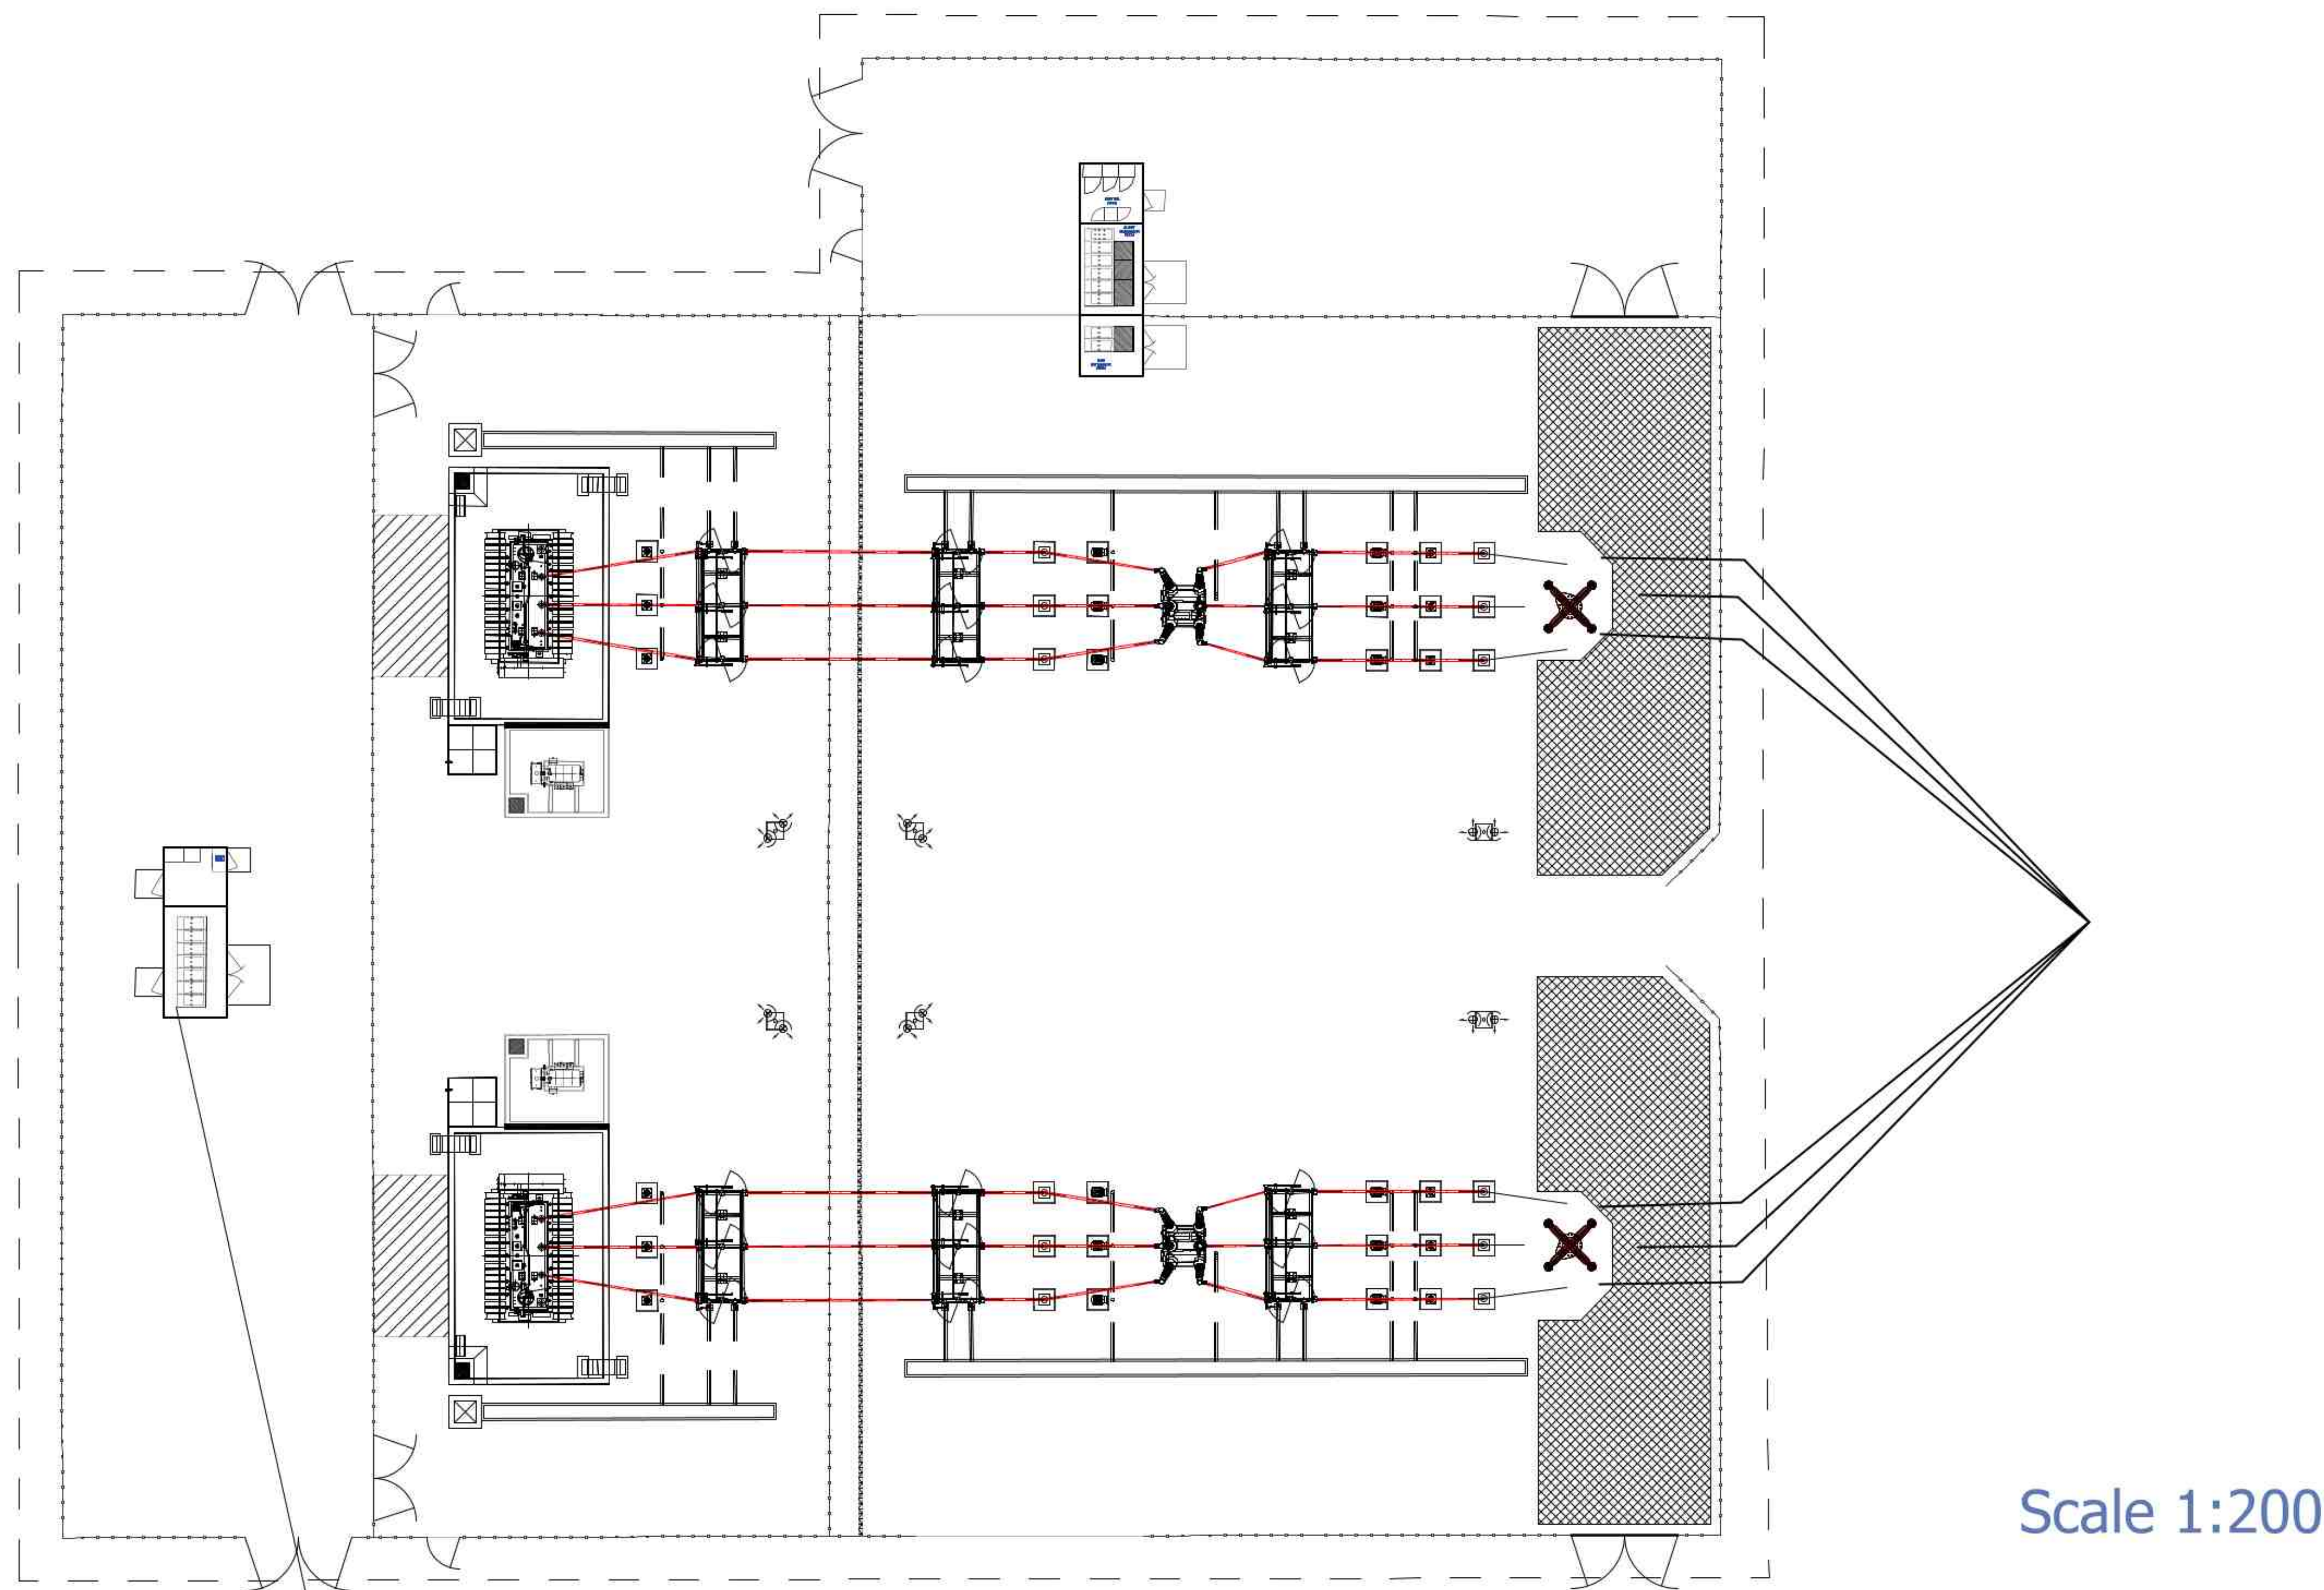

Client Switch House

New Connection Masts

Existing Tower

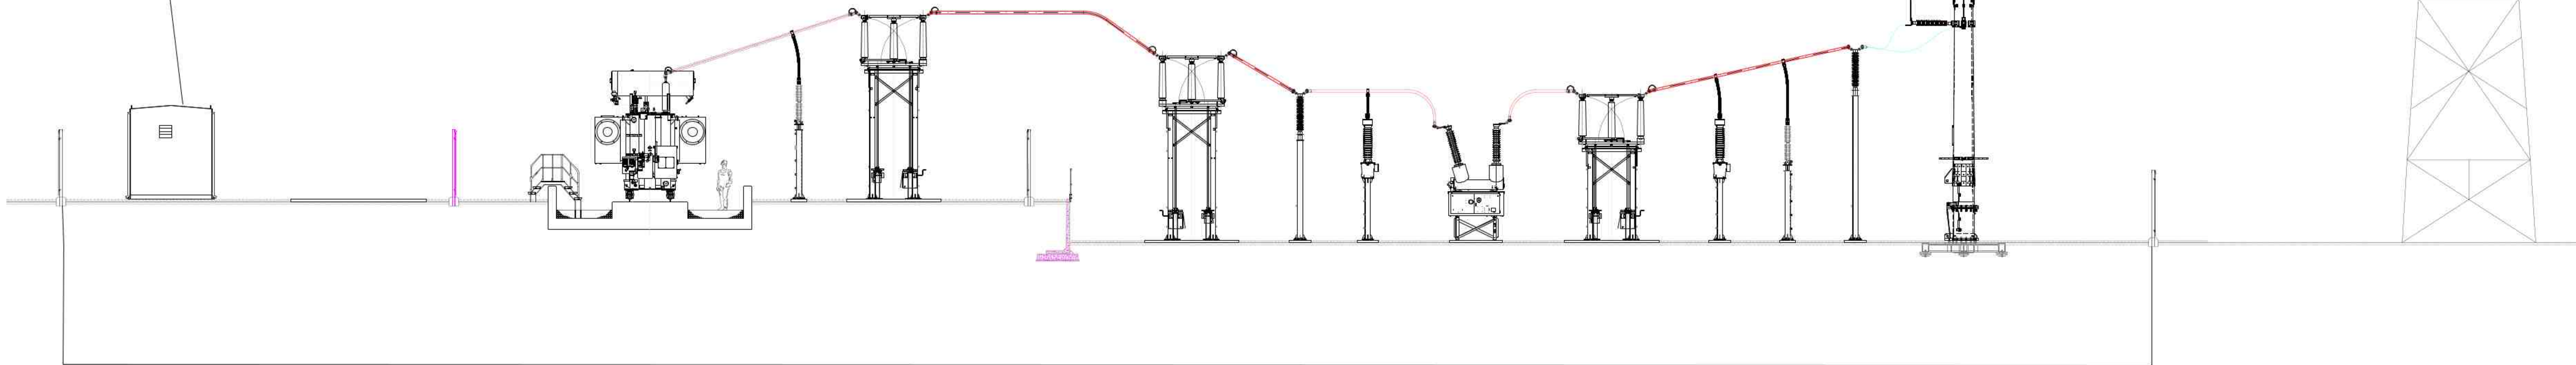

New Substation Compound

0 5000 10000