


THIS DRAWING IS NOT TO BE USED FOR CONSTRUCTION.
COPYRIGHT SEVEN22 ARCHITECTURE LTD

REV. DATE NOTES
A 26/03/24 REDLINE AREA UPDATED, PLOT 8
B 16/07/25 MOVED WEST 0.2m
PLOT 8 AMENDED

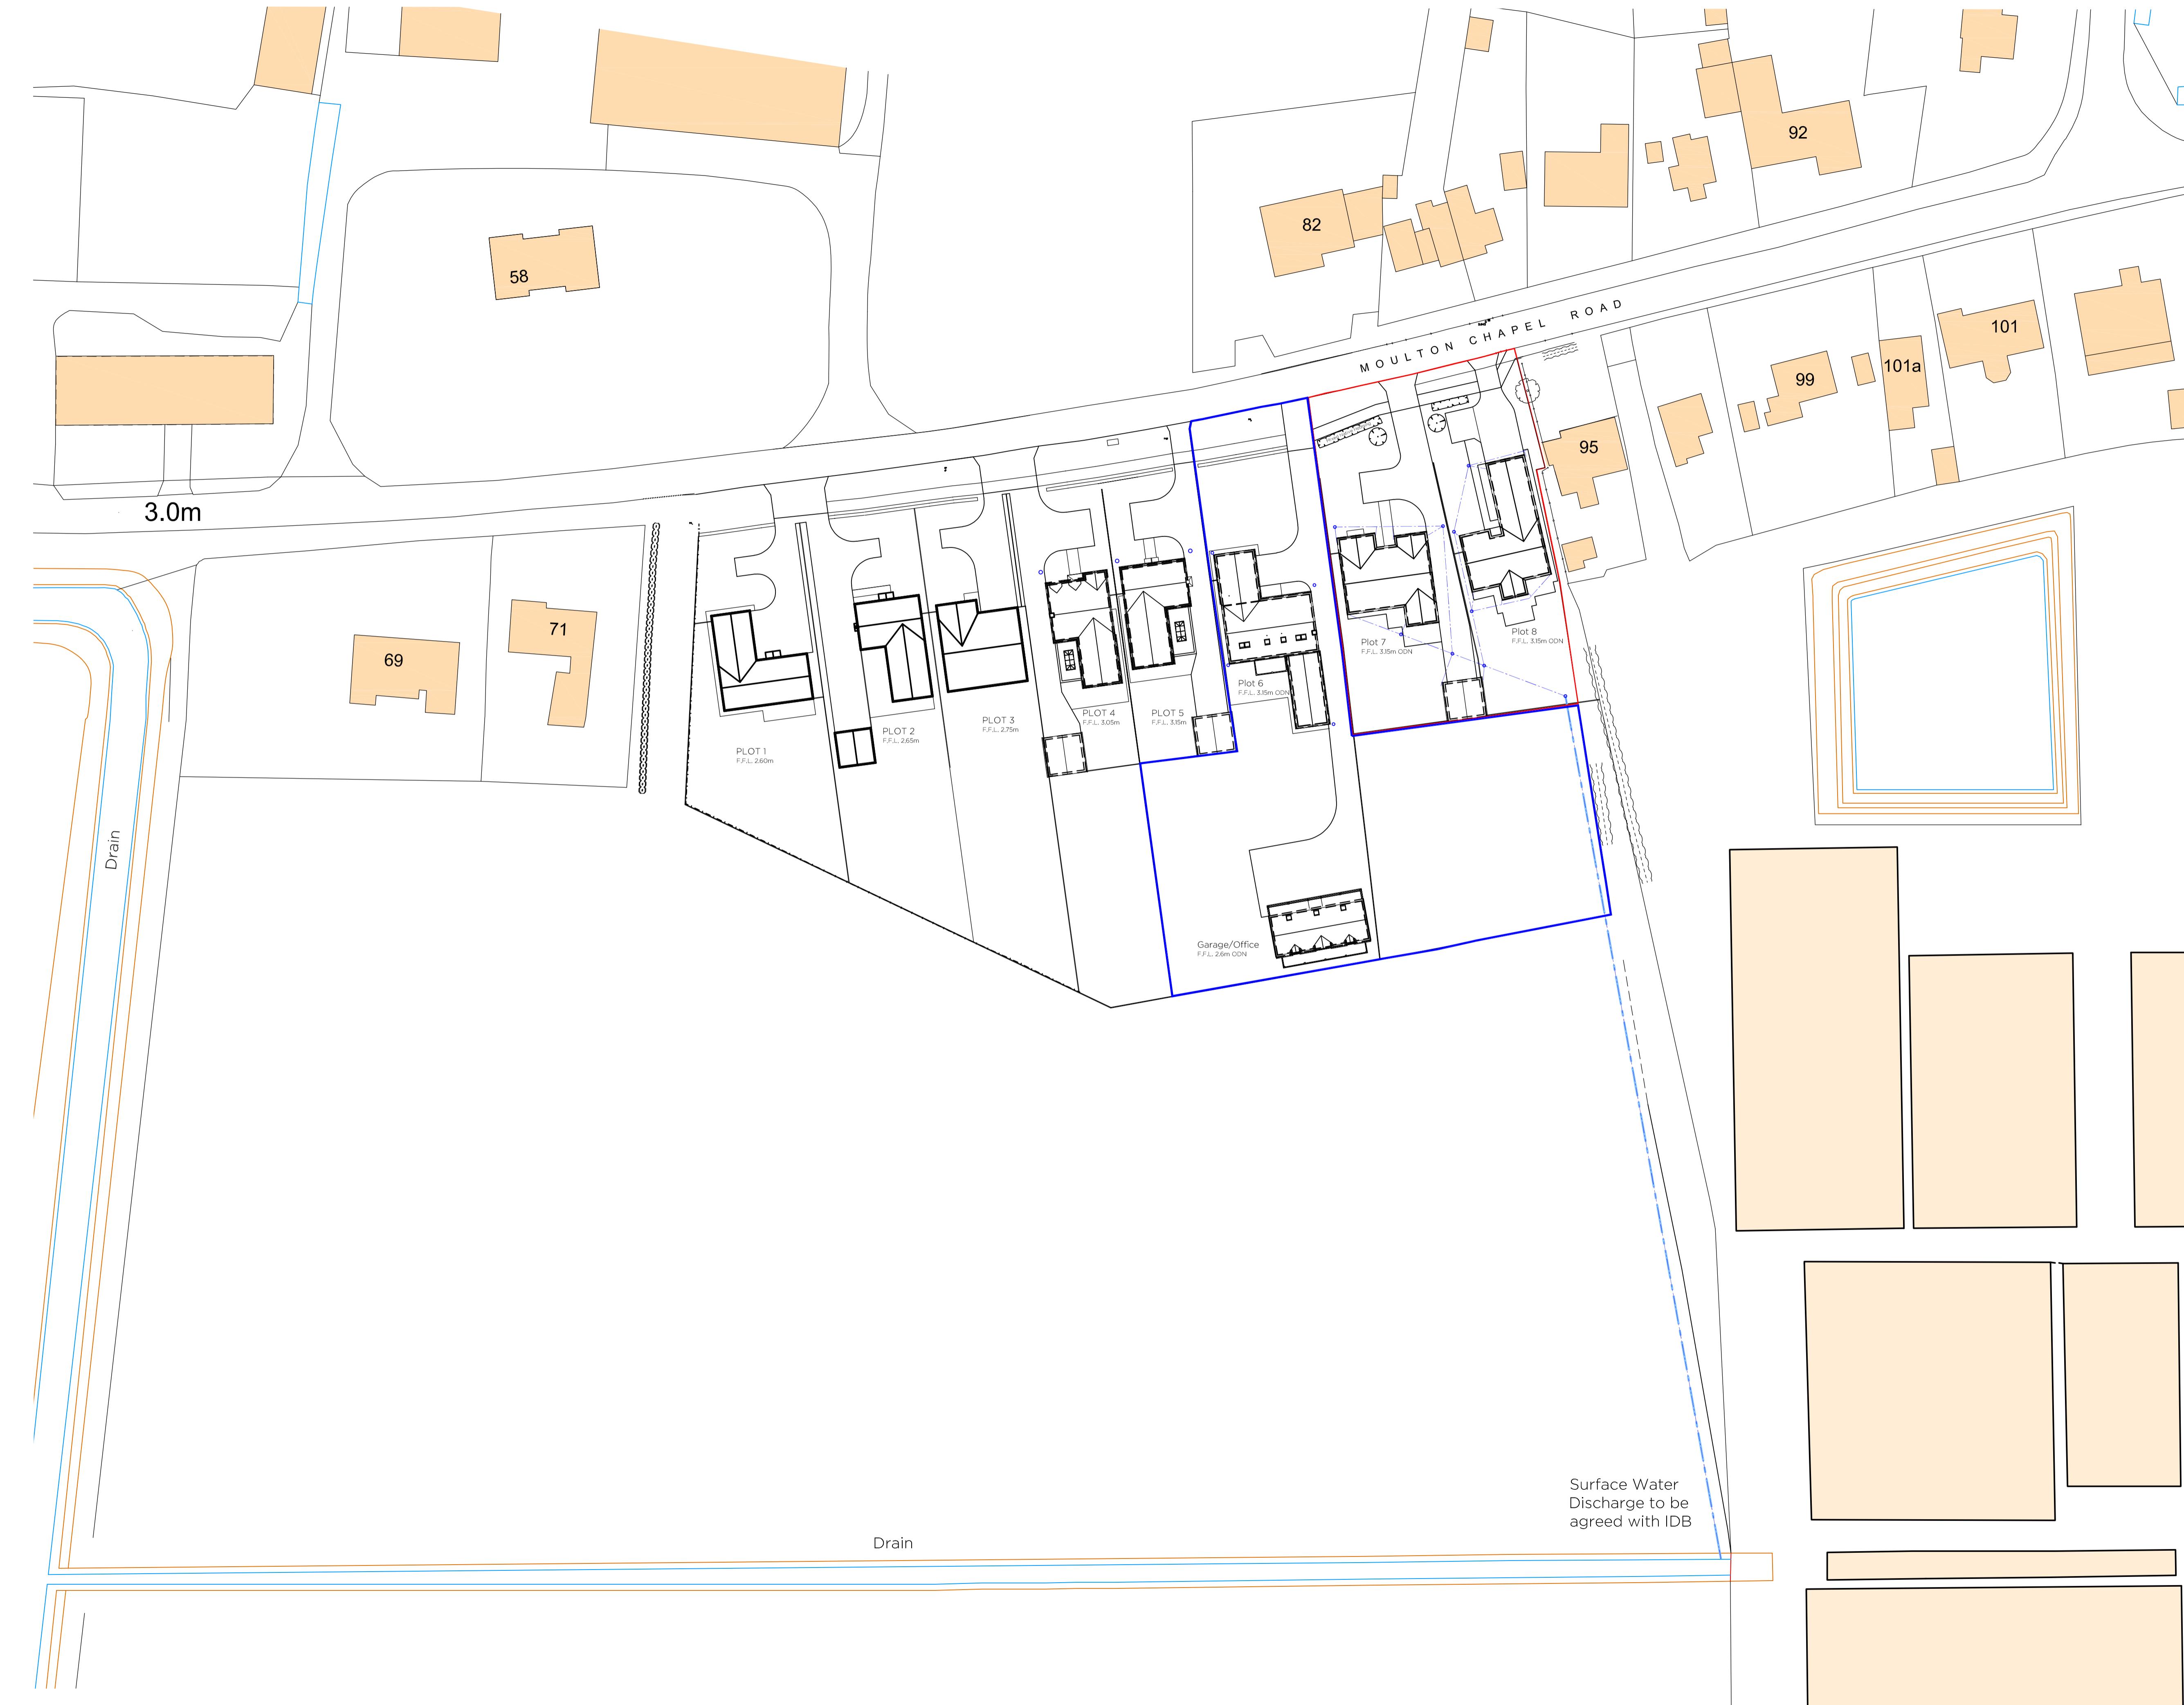

seven22
ARCHITECTURE LTD

22 SHORE VIEW, PETERBOROUGH
CAMBRIDGESHIRE, PE7 8FS
E.info@seven22.co.uk ~ T.07799 585277

PROJECT
RESIDENTIAL DEVELOPMENT
LAND ADJACENT TO
87 MOULTON CHAPEL ROAD
COWBIT
LINCOLNSHIRE

CLIENT
SENEN HOMES LIMITED

TITLE
PROPOSED SITE LAYOUT
WITH SURFACE WATER DRAINAGE ROUTE

DRAWING No.
047 PO2

SCALE 1:500 @ A1 DATE APRIL 23 REV B