



NOTES:-

THIS DRAWING HAS BEEN PRODUCED SOLELY FOR THE PURPOSE OF SUBMISSIONS OF A PLANNING APPLICATION. IT SHOULD NOT BE CONSTRUED AS BEING A CONSTRUCTION DRAWING

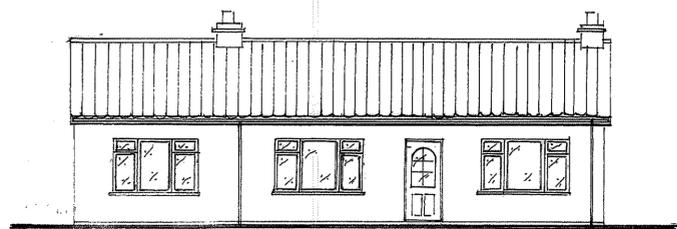


EXISTING FRONT (SOUTH) ELEVATION 1:100
REMAINS UNALTERED

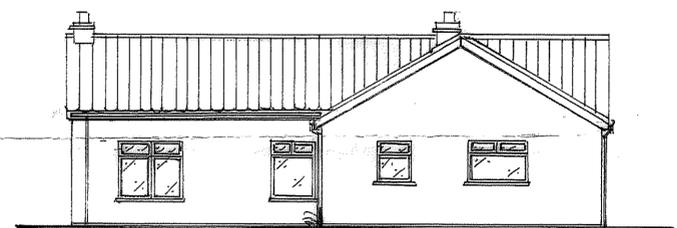

EXISTING REAR (NORTH) ELEVATION 1:100



EXISTING WEST (SIDE) ELEVATION 1:100

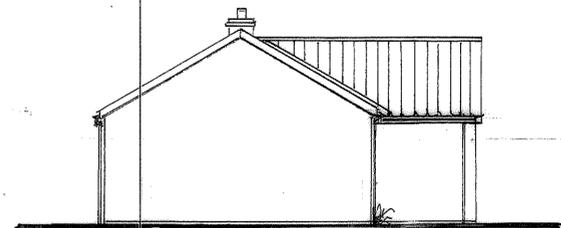

EXISTING SIDE (EAST) ELEVATION 1:100

PROPOSED EXTENSION AND ALTERATIONS TO 19B, MOULTON CHAPEL ROAD, MOULTON CHAPEL, SPALDING, Lincs., PE 12 0XB

DRN:- JOHN STEPHENSON
013 66 38315


REVISIONS:-

SCALE:- 1:100


DATE:- SEPT. 2025

DRG. No.:- 1786.2


FFL TO MATCH EXISTING
GROUND LEVELS REMAIN UNALTERED
SURFACE WATER DRAINAGE TO SOAKAWAY
FOUL WATER DRAINAGE TO EXISTING PRIVATE SEPTIC TANK

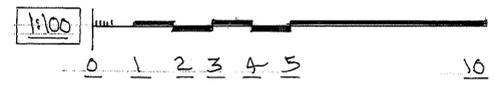


PROPOSED EXTERNAL MATERIALS:-
ROOF - INTERLOCKING CONCRETE TILES TO MATCH EXISTING
WALLS - BRICKWORK TO MATCH EXISTING
WINDOWS / DOORS - WHITE UPVC FRAMES TO MATCH EXISTING

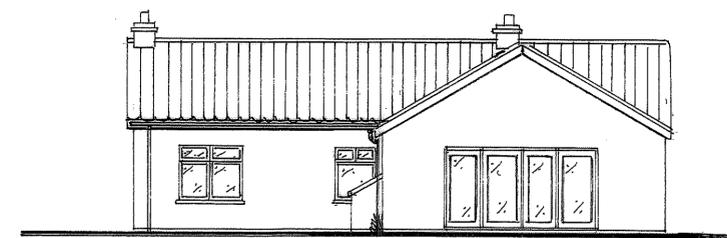

PROPOSED REAR (NORTH) ELEVATION 1:100

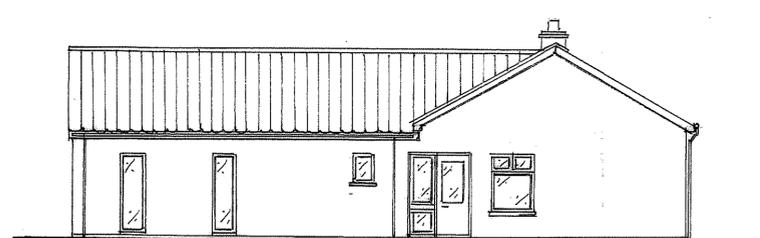

PROPOSED WEST (SIDE) ELEVATION 1:100

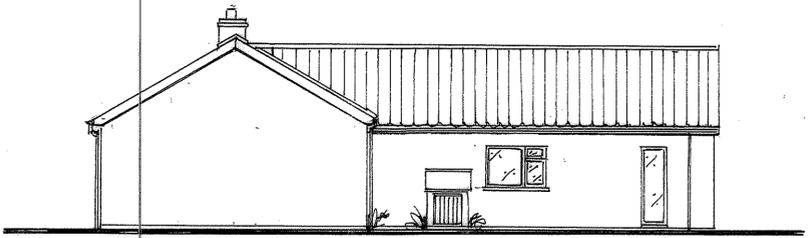

PROPOSED SIDE (EAST) ELEVATION 1:100