


CRA - POOL - 02

ELEVATIONS


SCALE 1:100 @ A4

ROOF FINISH WILL BE GREY.
WALL FINISH WILL BE BLACK SIDING.

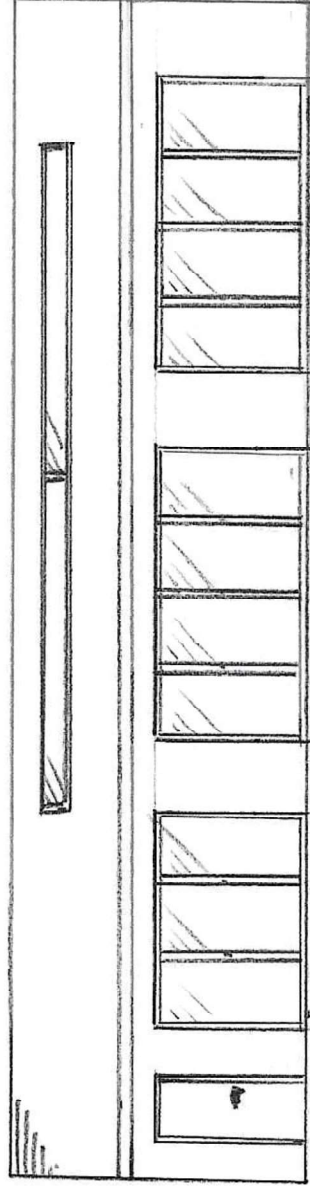


ELEVATION A

16m

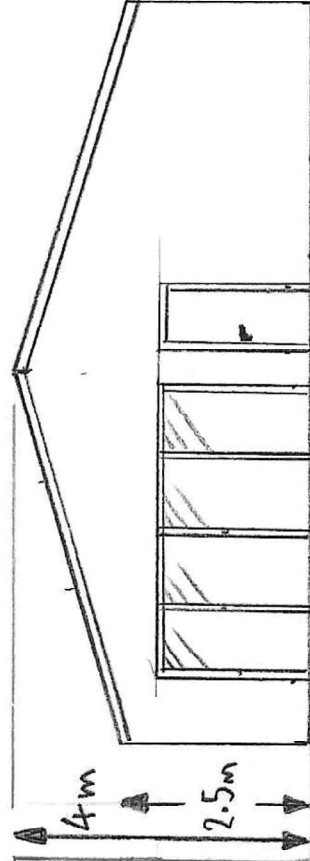


ELEVATION B

10m

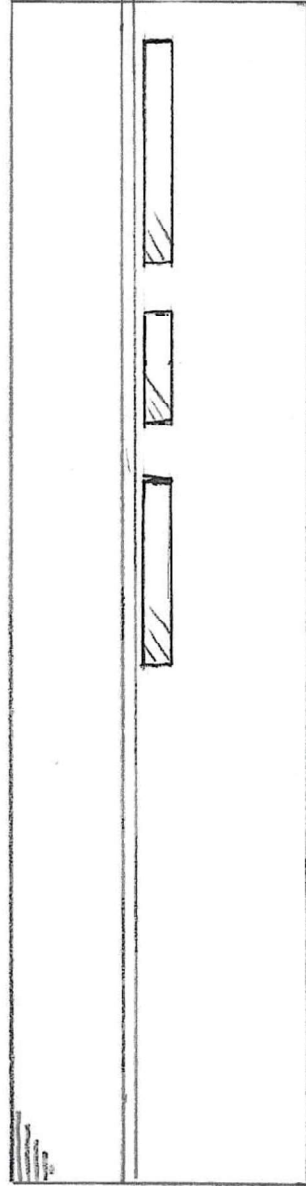

ELEVATION C

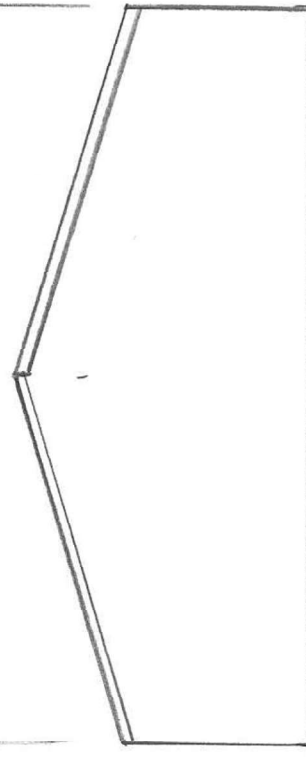

ELEVATION D