


Existing Ground Floor Plan
Scale 1:50



Proposed Block Plan
Scale 1:500

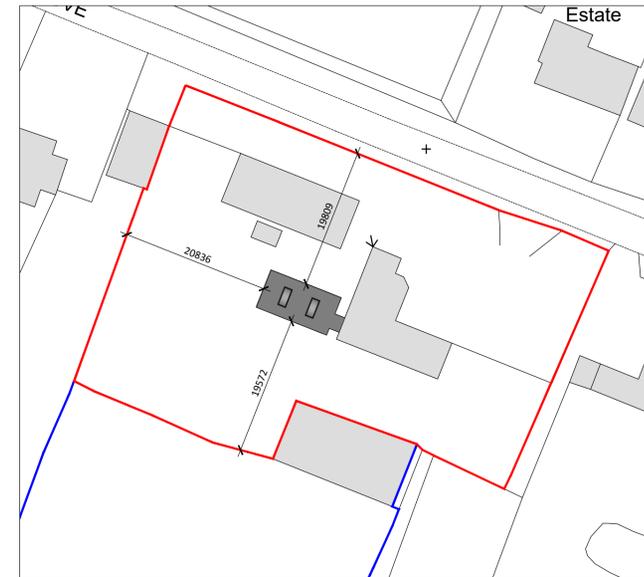

Site Location Plan
Scale 1:1250




Existing Front (NE) Elevation
Scale 1:100




Existing Side (NW) Elevation
Scale 1:100




Existing Rear (SW) Elevation
Scale 1:100

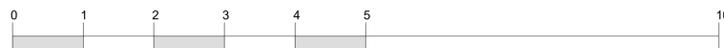

SCALE BAR (m) 1:100

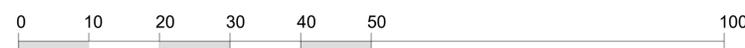

SCALE BAR (m) 1:500

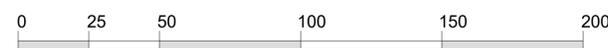

SCALE BAR (m) 1:1250

REV	DESCRIPTION	DATE

PROJECT: SINGLE STOREY SIDE EXTENSION	
DRAWING: EXISTING FLOOR PLANS EXISTING ELEVATIONS	SITE LOCATION PLAN PROPOSED BLOCK PLAN
SIZE: A1	CLIENT: Mr & Mrs M. Perryman
SCALE: as labelled	DRAWING BY: JC
DATE: 07/02/2025	SHEET: 0477/25/01



Do Not Scale From This Drawing

NOTES: THIS DRAWING/GRANGE INCLUDING ALL ITS CONTENT REMAINS THE PROPERTY OF JC ARCHITECTURAL CONSULTANT. NO UNAUTHORIZED COPYING OR REPRODUCTION IN ANY FORM IS PERMITTED WITHOUT OBTAINING PRIOR WRITTEN PERMISSION FROM JC ARCHITECTURAL CONSULTANT. JC ARCHITECTURAL CONSULTANT RESERVES THE RIGHT TO AMEND THIS INFORMATION AND TIME. ALL DIMENSIONS ARE TO BE CONFIRMED ON SITE BY CONTRACTOR. ANY DISCREPANCIES ARE TO BE REPORTED TO JC ARCHITECTURAL CONSULTANT IMMEDIATELY.
THE DESIGN HAS BEEN UNDERGONE AS FAR AS POSSIBLE TO AVOID RISKS TO HEALTH AND SAFETY OR TO REDUCE AND CONTROL THE EFFECTS OF ANY UNDESIRABLE HIGHLY HAZARDOUS INFORMATION REGARDING RISKS WHICH ARE NOT ABLE TO BE ELIMINATED WILL BE INCLUDED WITHIN THE PROJECT HEALTH AND SAFETY FILE.