

Proposed Ground Floor Plan
Scale 1:50




Proposed Front (NE) Elevation
Scale 1:100




Proposed Side (NW) Elevation
Scale 1:100



Proposed Rear (SW) Elevation
Scale 1:100

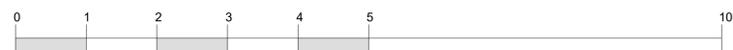

SCALE BAR (m) 1:50

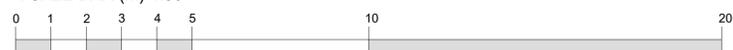

SCALE BAR (m) 1:100

REV.	DESCRIPTION	DATE

PROJECT: SINGLE STOREY SIDE EXTENSION	
DRAWING: PROPOSED FLOOR PLANS PROPOSED ELEVATIONS	
SIZE: A1	CLIENT: Mr & Mrs M. Perryman
DATE: 07/02/2025	SHEET: 0477/25/02



DESCRIPTION:
PROPOSED SINGLE STOREY SIDE
EXTENSIONS AT THE MEADOWS,
WHALE DROVE, WHARFLODE DROVE,
ESPALING, PE12 2UB

NOTES: THIS DRAWING/IMAGE INCLUDING ALL ITS CONTENT REMAINS THE PROPERTY OF JC ARCHITECTURAL CONSULTANT. NO UNAUTHORIZED COPYING OR REPRODUCTION IN ANY FORM IS PERMITTED WITHOUT OBTAINING PRIOR WRITTEN PERMISSION FROM JC ARCHITECTURAL CONSULTANT. JC ARCHITECTURAL CONSULTANT RESERVE THE RIGHT TO AMEND THIS INFORMATION AT ANY TIME. ALL DIMENSIONS ARE TO BE CONFIRMED ON SITE BY CONTRACTOR. ANY DISCREPANCIES ARE TO BE REPORTED TO JC ARCHITECTURAL CONSULTANT IMMEDIATELY.
THE DESIGN HAS BEEN UNDERPANELLED AS FAR AS POSSIBLE TO AVOID RISKS TO HEALTH AND SAFETY OR TO REDUCE AND CONTROL THE EFFECTS OF ANY UNKNOVABLE HIGHLY RELEVANT INFORMATION REGARDING RISKS WHICH ARE NOT ABLE TO BE ELIMINATED WILL BE INCLUDED WITHIN THE PROJECT HEALTH AND SAFETY FILE.