




TCS Grade, Thickness, Finish and other details to be as stated in the Relevant Project Specification
 TCS shall generally be grade 316 or K44 grade, 0.5mm thick (possibly 0.4mm for detail work) with "Uginox Patina" or similar finish

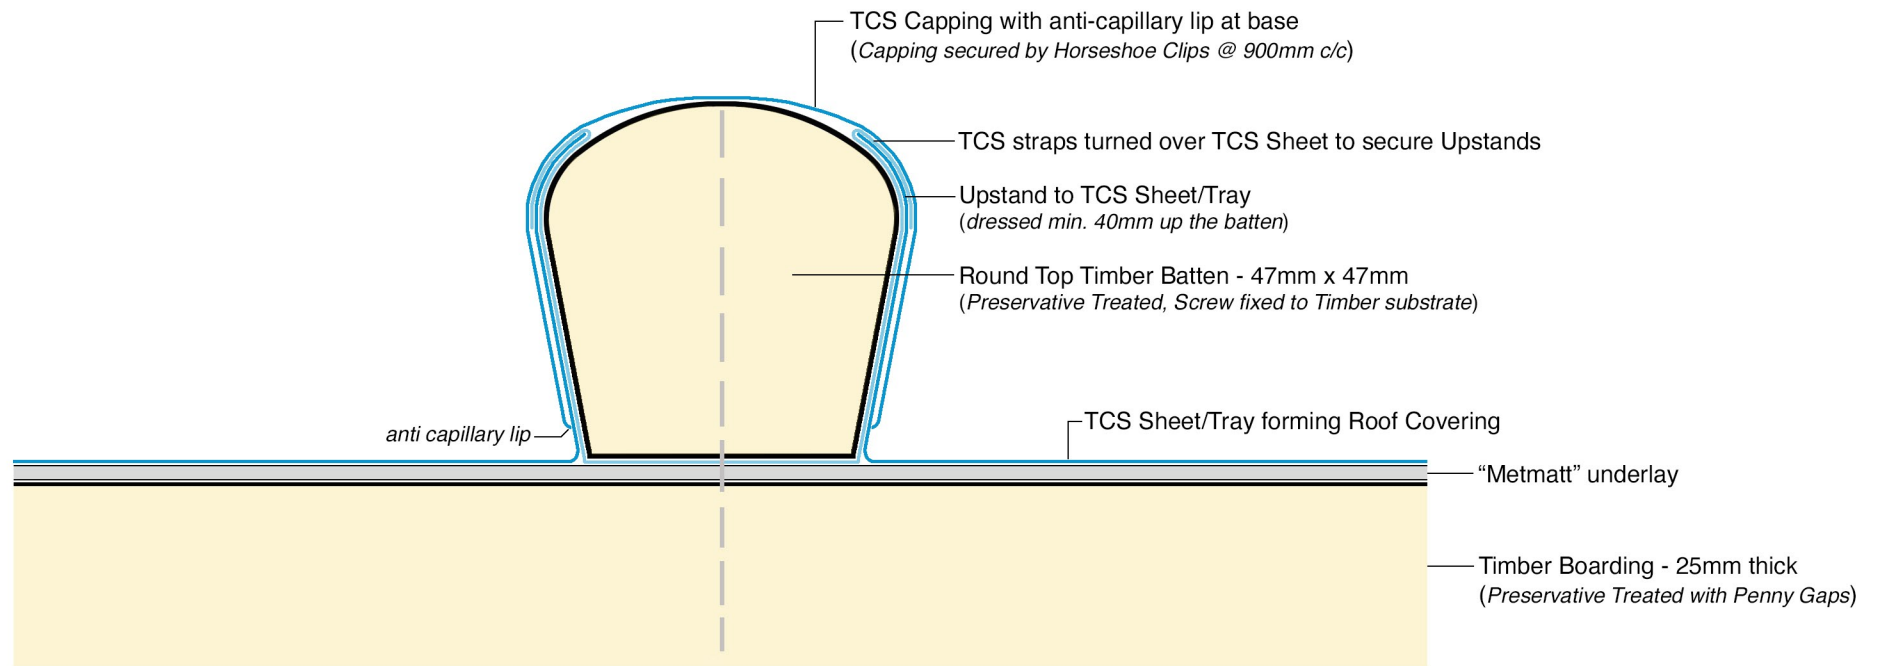

TERNE COATED STAINLESS STEEL ROOF COVERING

INDICATIVE DETAIL OF ROUND-TOP BATTEN SEAMS

Approx. Scale of 1:1 (Full Size) @ A4

Roger Wright - Architect
March, 2023