




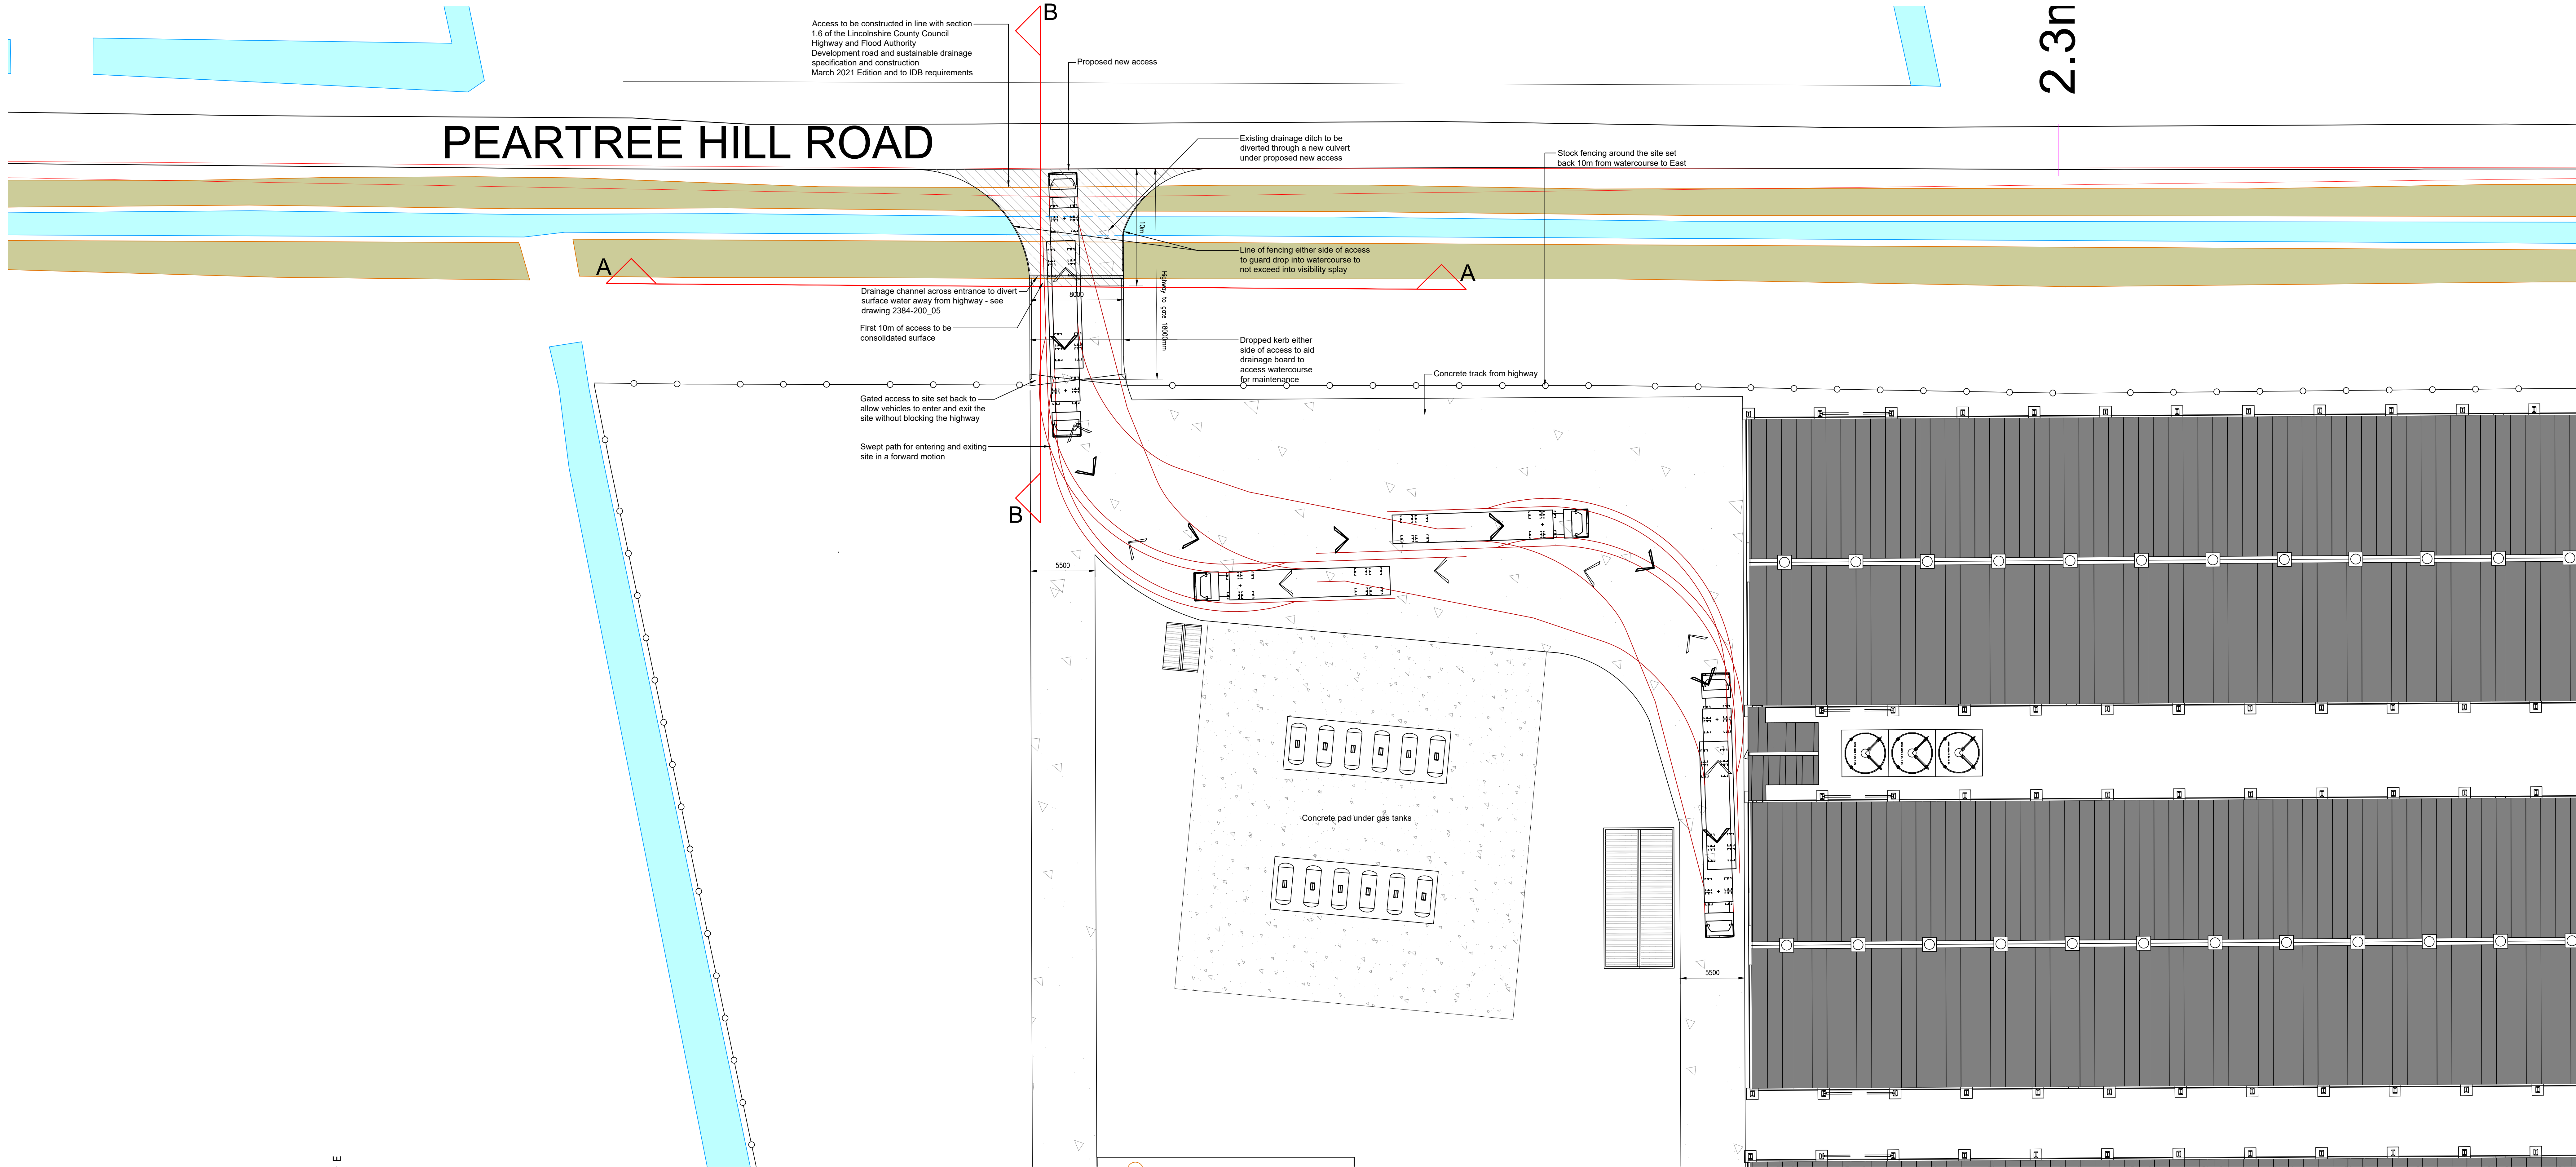


ACCESS PLAN
Scale 1:200

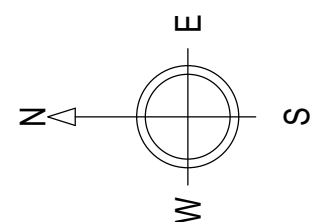


EXISTING LAND SECTION A-A
Scale 1:100

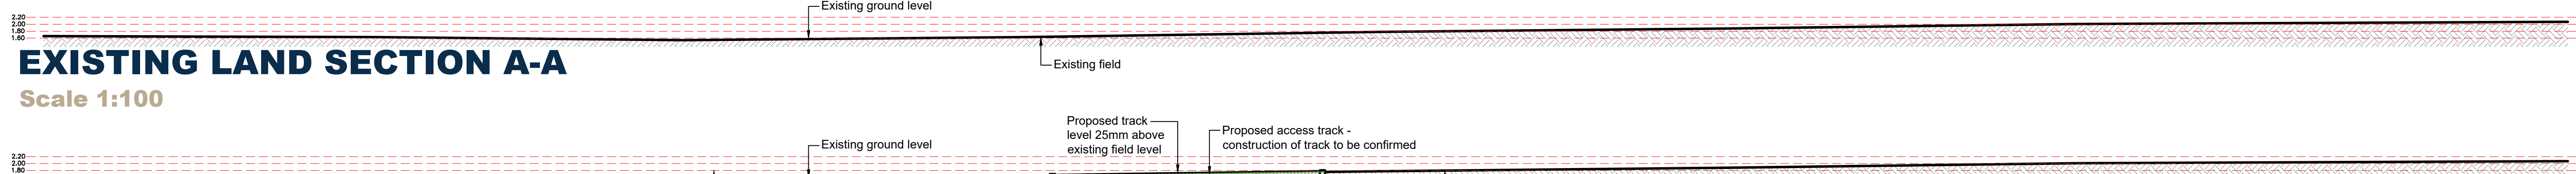


PROPOSED LAND SECTION A-A
Scale 1:100

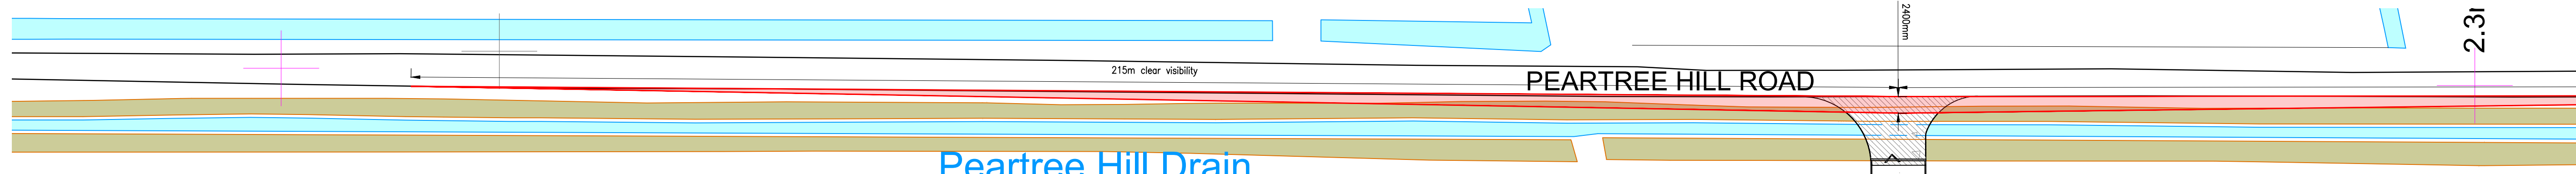



EXISTING LAND SECTION B-B
Scale 1:100

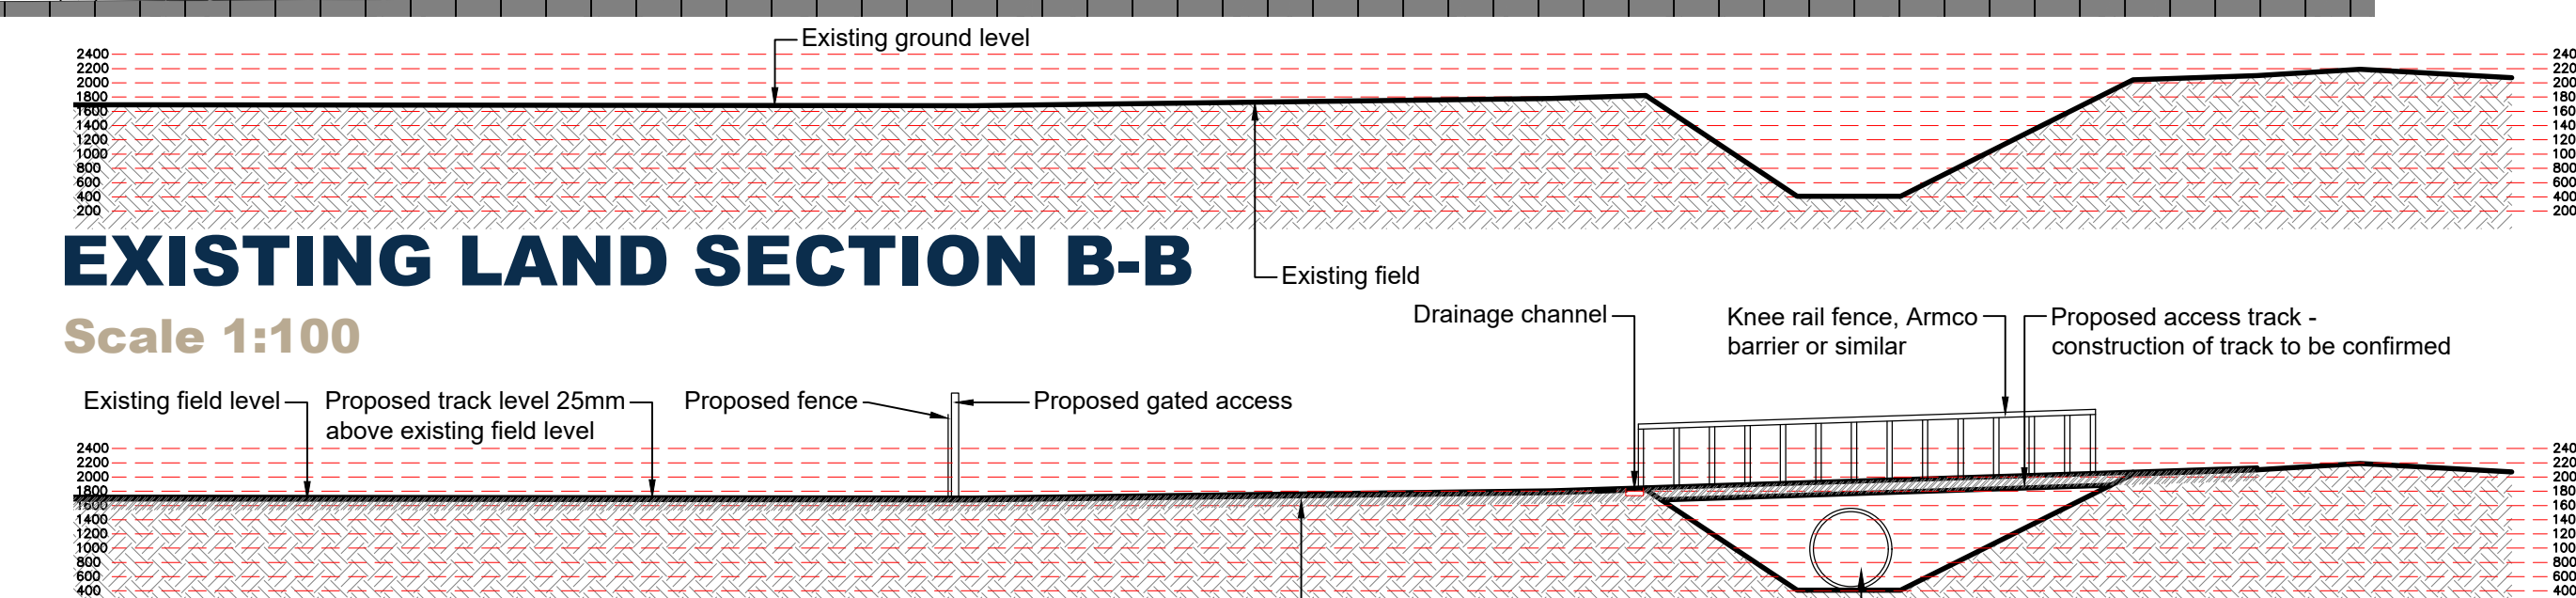

PROPOSED LAND SECTION B-B
Scale 1:100

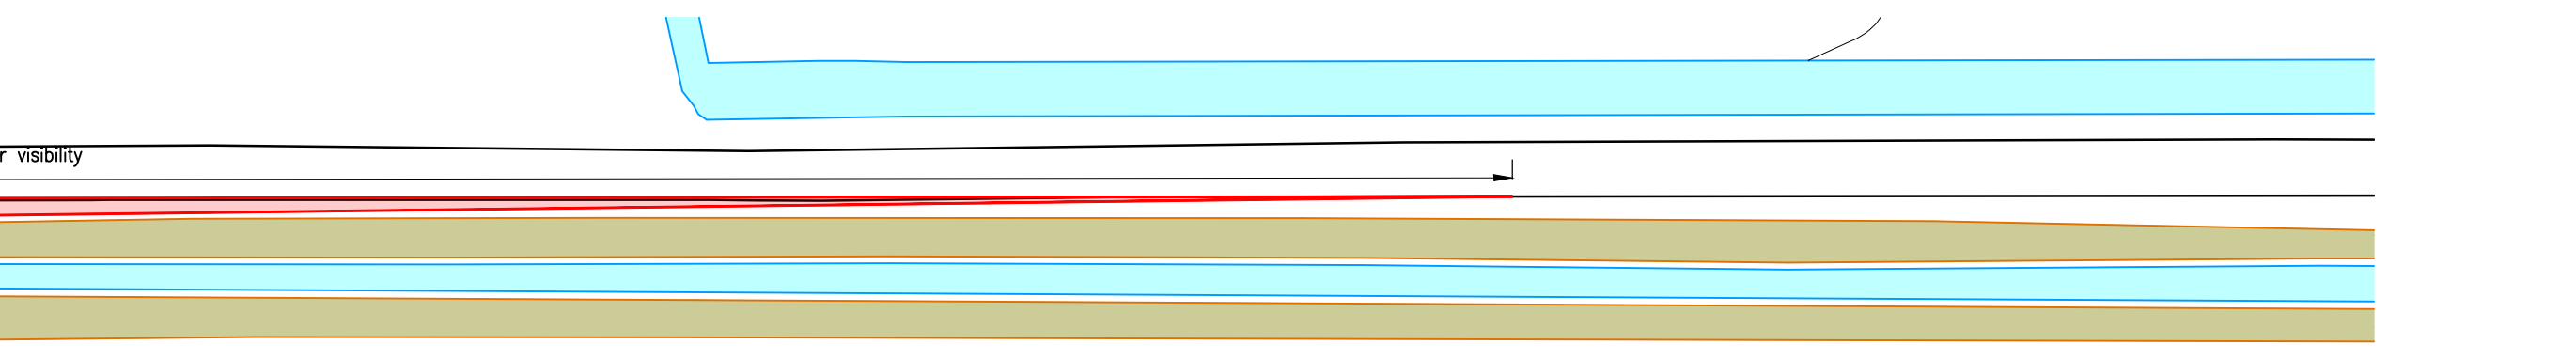

VISIBILITY SPLAY
Scale 1:500

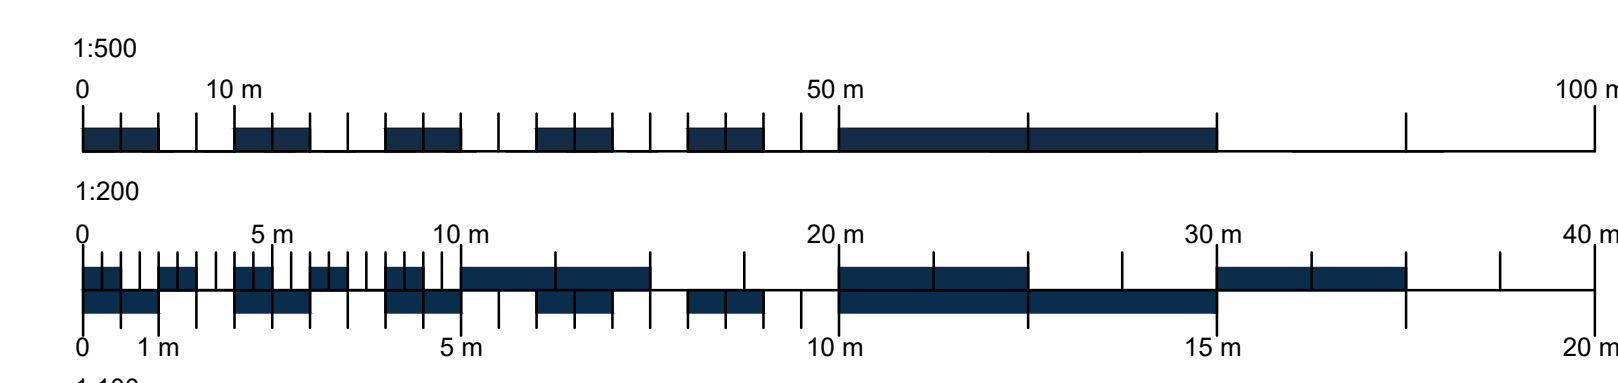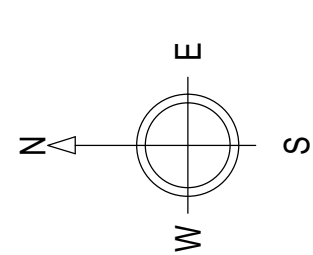

- NOTES:
1. Use written dimensions only. All dimensions to be checked on site and any discrepancies reported to ACORUS immediately. If in doubt ask.
 2. Where relevant, significant hazards have been identified on the drawing. Hazards which should be obvious to a competent contractor or unforeseeable have not been identified.
 3. This drawing is confidential and remains the exclusive property of ACORUS.
 4. Ordnance Survey Paper Map Copying Licence Number: 100039456.
 - © ACORUS Rural Property Services Ltd.

G	21.07.2026	Addition of note to fencing on proposed land section B-B	DL	DF
F	09.07.2026	Amendment to unit 1.6 unit location. Addition of fencing to plan of access	DL	DF
E	18.06.2026	Amendment to drainage channel, fencing, addition of land sections through access	DL	DF
D	09.06.2026	Culvert drawing removed. Amendment to fencing and note around access	DL	DF
C	18.03.2026	Amendment to slightly increase north splay of access	DL	DF
B	15.10.2025	Stock fencing removed to roadside and kept within ownership boundary. Visibility splan made more visible	DL	DF
A	17.06.2025	Addition of note regarding surface specification & dimension to gate from highway. Line of stock fence moved	DL	DF

Drawn: [Signature] Checked: [Signature]

PROJECT: Holbeach Farm Limited
Land at 532615,317390, Pear Tree Hill Road, Whaplode Drive, Spalding PE12 0SL

PROVISION OF NEW POULTRY UNIT & ASSOCIATED WORKS
Proposed Access Plan and Visibility Splan

SCALE: AS SHOWN @A0 DATE: Mar '25 DRAWN BY: DL CHECKED BY: IH PROJECT: JW/2384/0325 -200_04

acorus
Planning. Design. Property.

acorus.co.uk

PLANNING ISSUE