


EXTERNAL MATERIALS


①	Forterra Facing Brick Hampton Rural Blend
②	Crest Planum Concrete Flat Interlocking Roof Tiles
③	Rainwater goods - Black PVCU
④	Windows and external doors RAL 9004 powder coated aluminium.
⑤	

Copyright JKDS Ltd. Do not scale drawings, except for Planning purposes, request any dimensions required.


Rev.	Date	Details

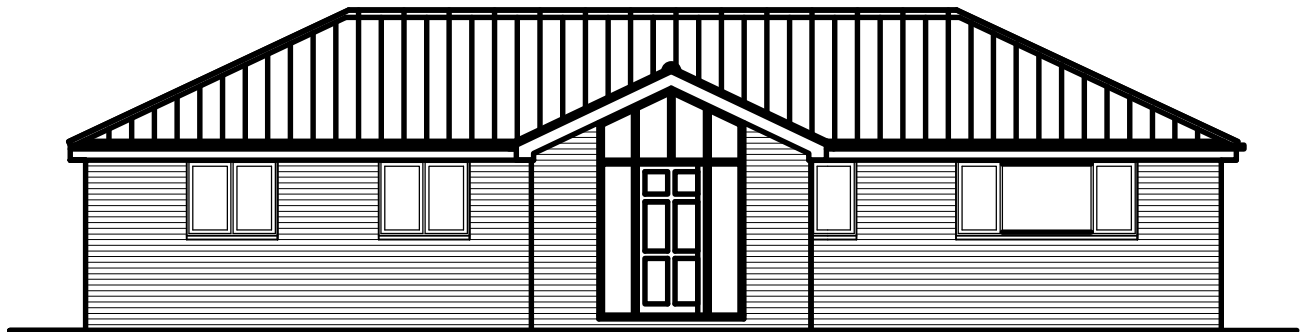

WEST

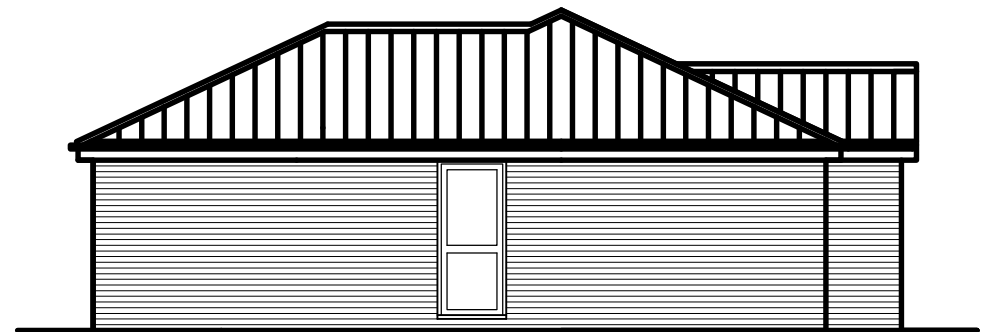

NORTH

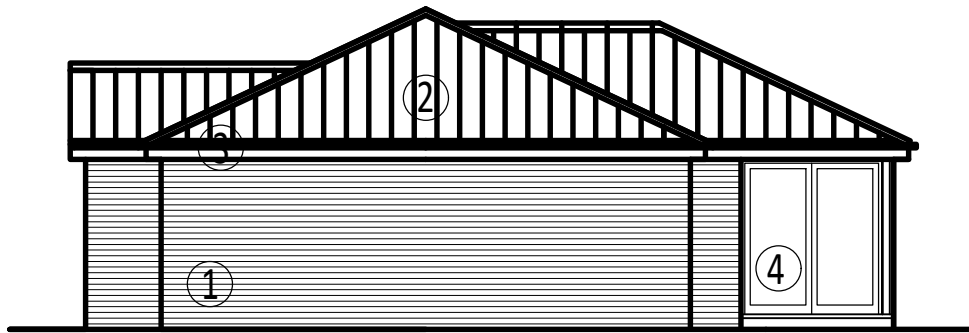

SOUTH



EAST



Client: LGDESIGNAND BUILD	Proposal: WESTERLEY, BACK LANE, WHAPLODE DROVE	Scale @ A3 1 : 100	Title BUNGALOW ELEVATIONS
JANICE KENDRICK DESIGN SERVICES	e-mail- jkds@talk21.com tel : 07711 007209	Dwg No. 25. 3651.03	